

1700, Setlakwe Street  
 Theftord Mines (QC) G6G 8B2  
 CANADA  
 www.technometalpost.com

**CONFIDENTIAL**  
 THE INFORMATIONS CONTAINED  
 IN THIS DRAWING IS THE SOLE  
 PROPERTY OF TECHNO METAL POST INC.  
 ANY REPRODUCTION IN PART OR  
 AS A WHOLE WITHOUT THE WRITTEN  
 PERMISSION OF TECHNO METAL POST INC.  
 IS PROHIBITED

**REVISIONS**

DATE	DESCRIPTION	REV.
2013/06/27	Revised of load capacity	1
2020/10/27	Revised entire drawing.	2

Client:

Client address:

NOT FOR  
CONSTRUCTION



Project:

Drawing:  
**Techno Metal Post single helix  
 Model P4HD**

Approved by:

Date: 2011/10/31      Scale: N/A

Drawing no: P4HD-Rev2-A-CAN      Page number: SHEET 1 OF 1

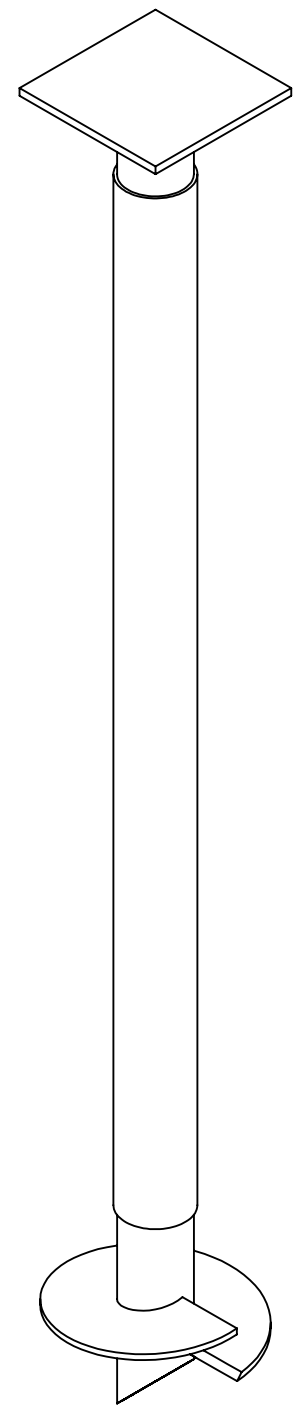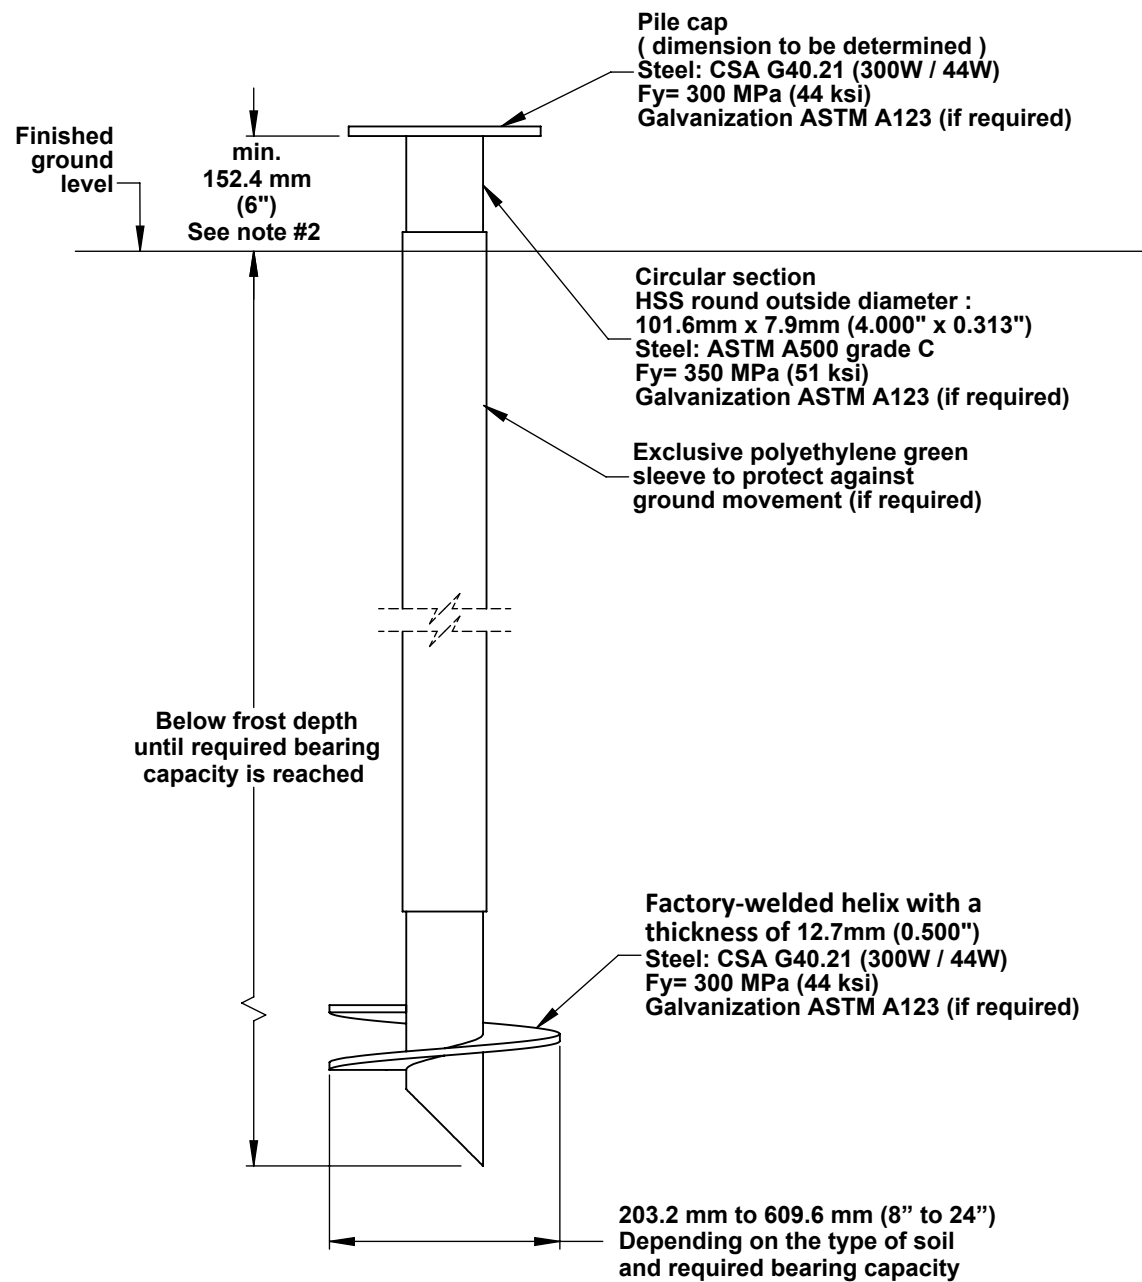

- NOTES:**
- The designer must refer to the Techno Metal Post selection table regarding the bearing capacity of the piles.
  - The minimum height shown on the plan is appropriate for aboveground applications only.