

1700, Setlakwe Street
Theftord Mines (QC) G6G 8B2
CANADA
www.technometalpost.com

CONFIDENTIAL

THE INFORMATION CONTAINED
IN THIS DRAWING IS THE SOLE
PROPERTY OF TECHNO METAL POST INC.
ANY REPRODUCTION IN PART OR
AS A WHOLE WITHOUT THE WRITTEN
PERMISSION OF TECHNO METAL POST INC.
IS PROHIBITED

REVISIONS

DATE	DESCRIPTION	REV.
27/06/2013	Revised of load capacity	1
22/10/2020	Revised entire drawing.	2

Client:

Client address:

NOT FOR
CONSTRUCTION

Project:

Drawing:
**Techno Metal Post single helix
Model P3**



Approved by:

Date:
2011/10/31

Scale:
N/A

Drawing no:
P3-Rev2-A-USA

Page number:
SHEET 1 OF 1

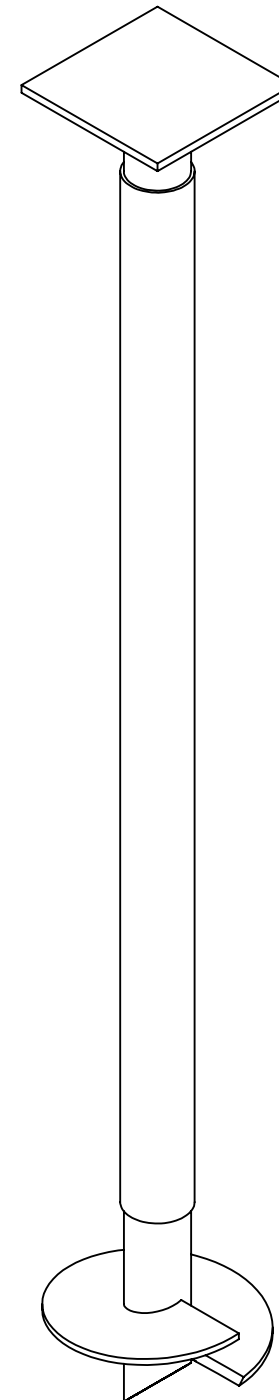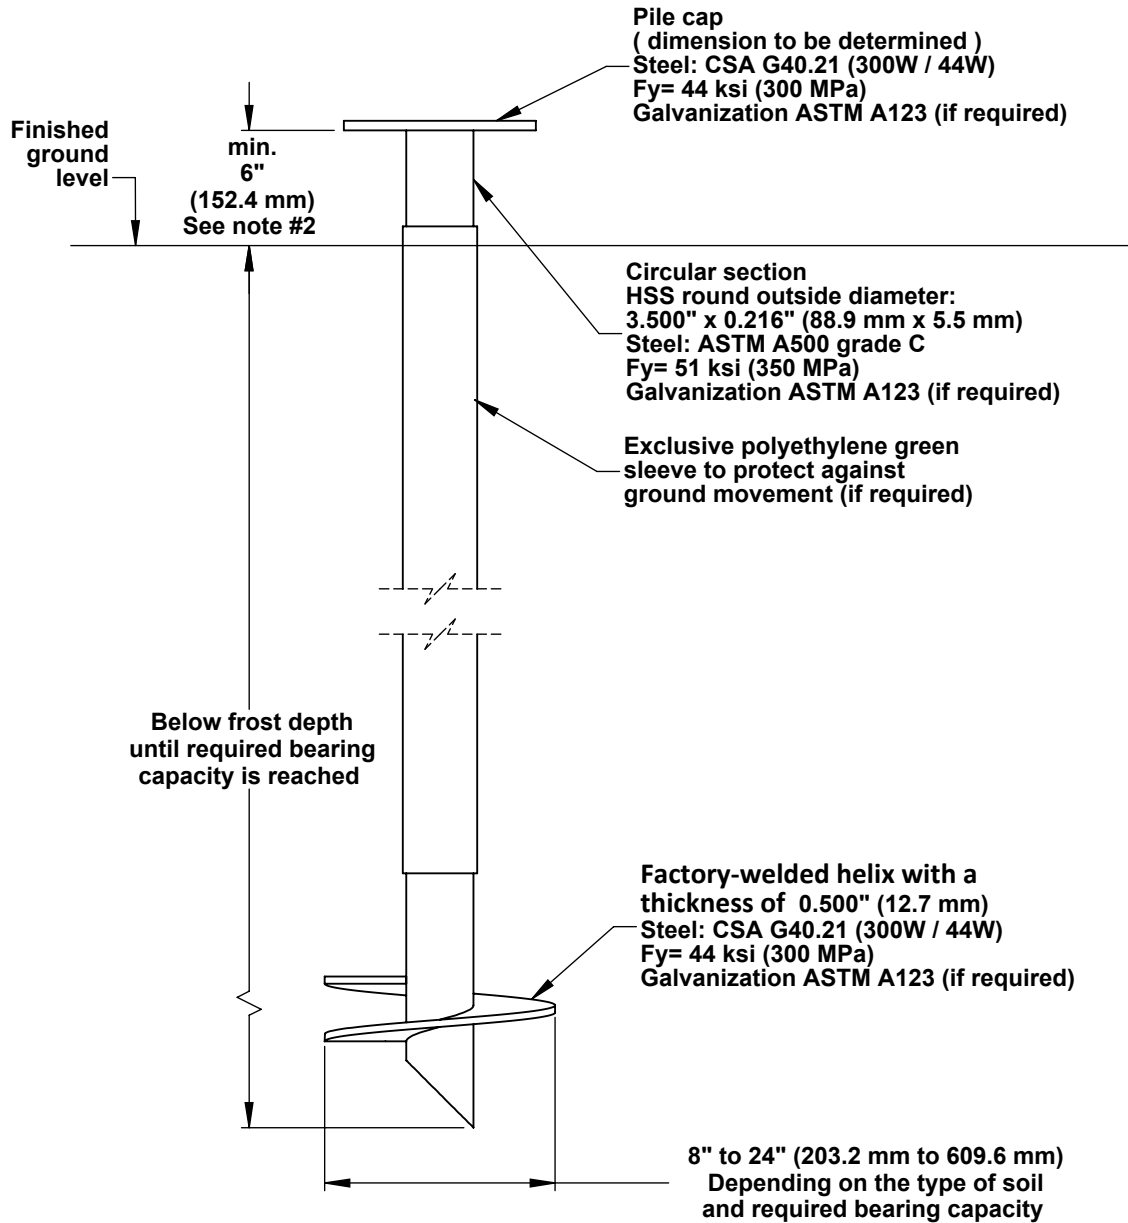

NOTES:

1. The designer must refer to the Techno Metal Post selection table regarding the bearing capacity of the piles.
2. The minimum height shown on the plan is appropriate for aboveground applications only.